


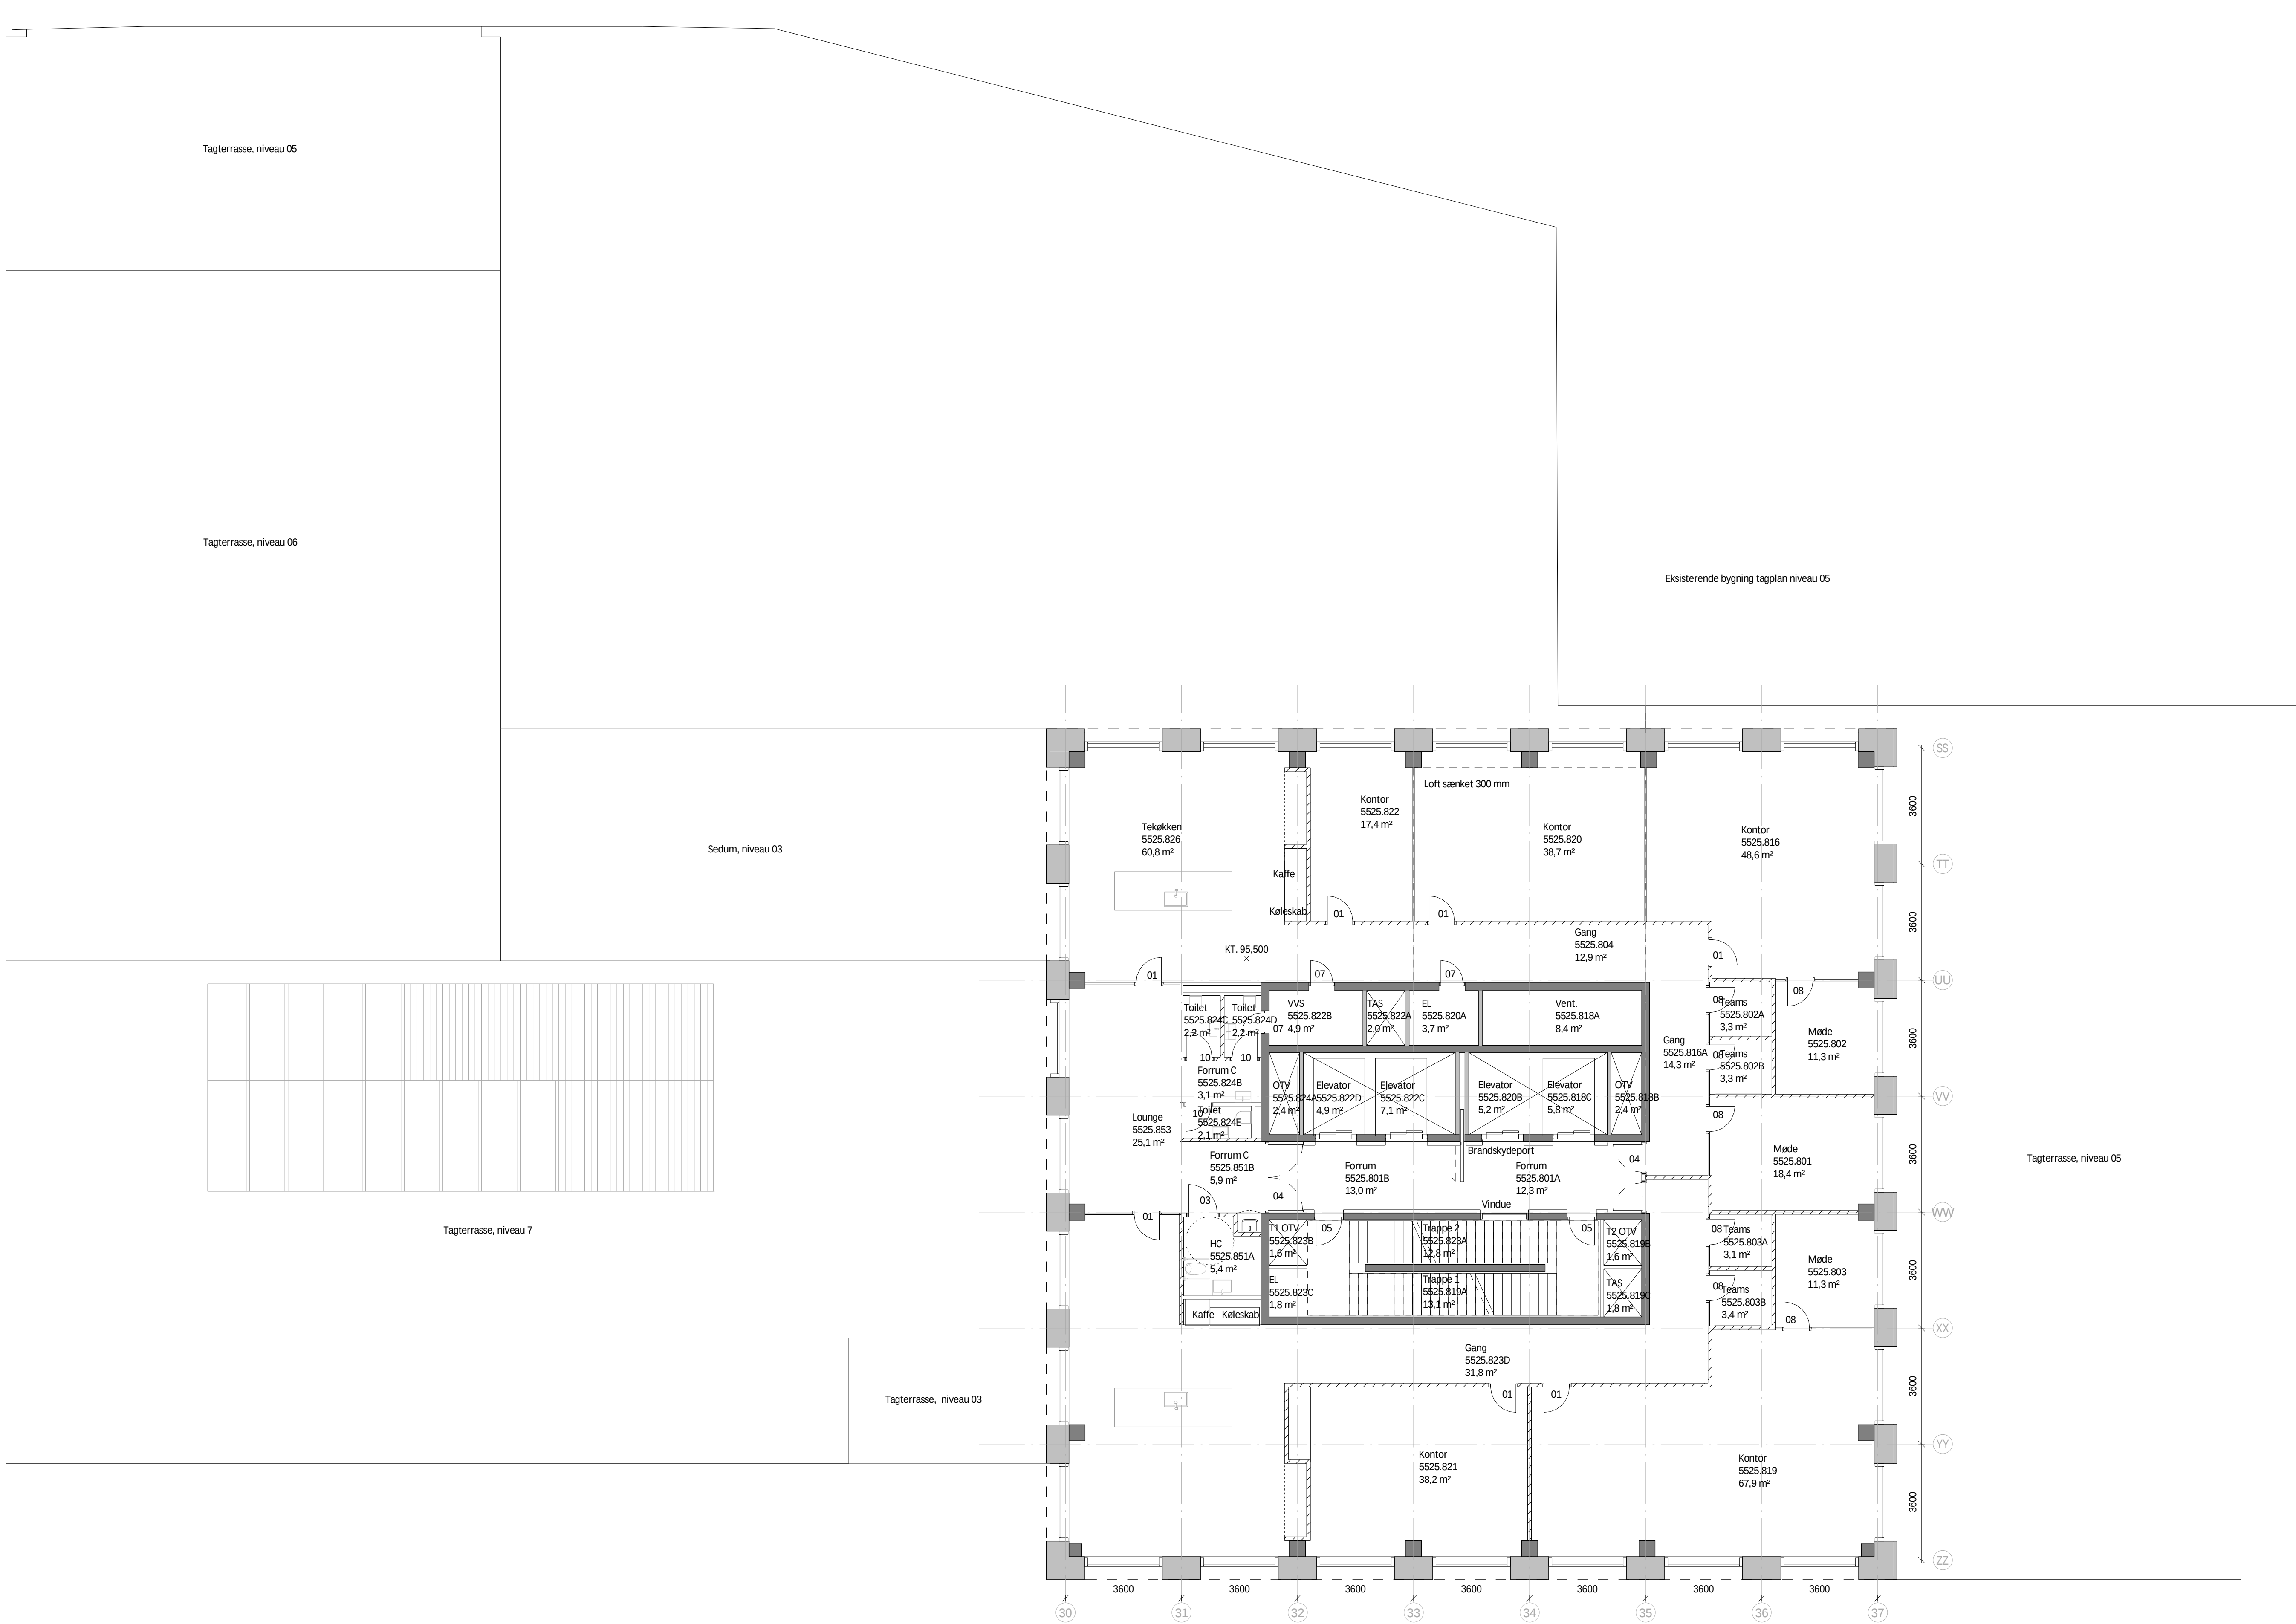

INCUBA next

Bygherre: INCUBA A/S	Åbogade 15	8200 Aarhus N	Tlf: 87345555	E-mail: incuba@incuba.dk
FASE: Udbudsprojekt	REV:	AART ARK-00-11-08-00		
EMNE: Niveau 08				
SAGS.NR.: 2019088	DATO: 2020-10-01	MÅL: 1 : 100	INIT: KLA	KONTR: TBO
				GODK:ATY
Arkitekt: AART Architects A/S	Mariane Thomsens Gade 1C, 9. sal	8000 Aarhus C	Tlf: 87 30 32 86	E-mail: aart@art.dk
Ingeniør: Rambøll Danmark A/S	Olof Palmes Alle 20	8200 Aarhus N	Tlf: 51611000	E-mail: info@ramboll.com